


用地実測図
S=1:250

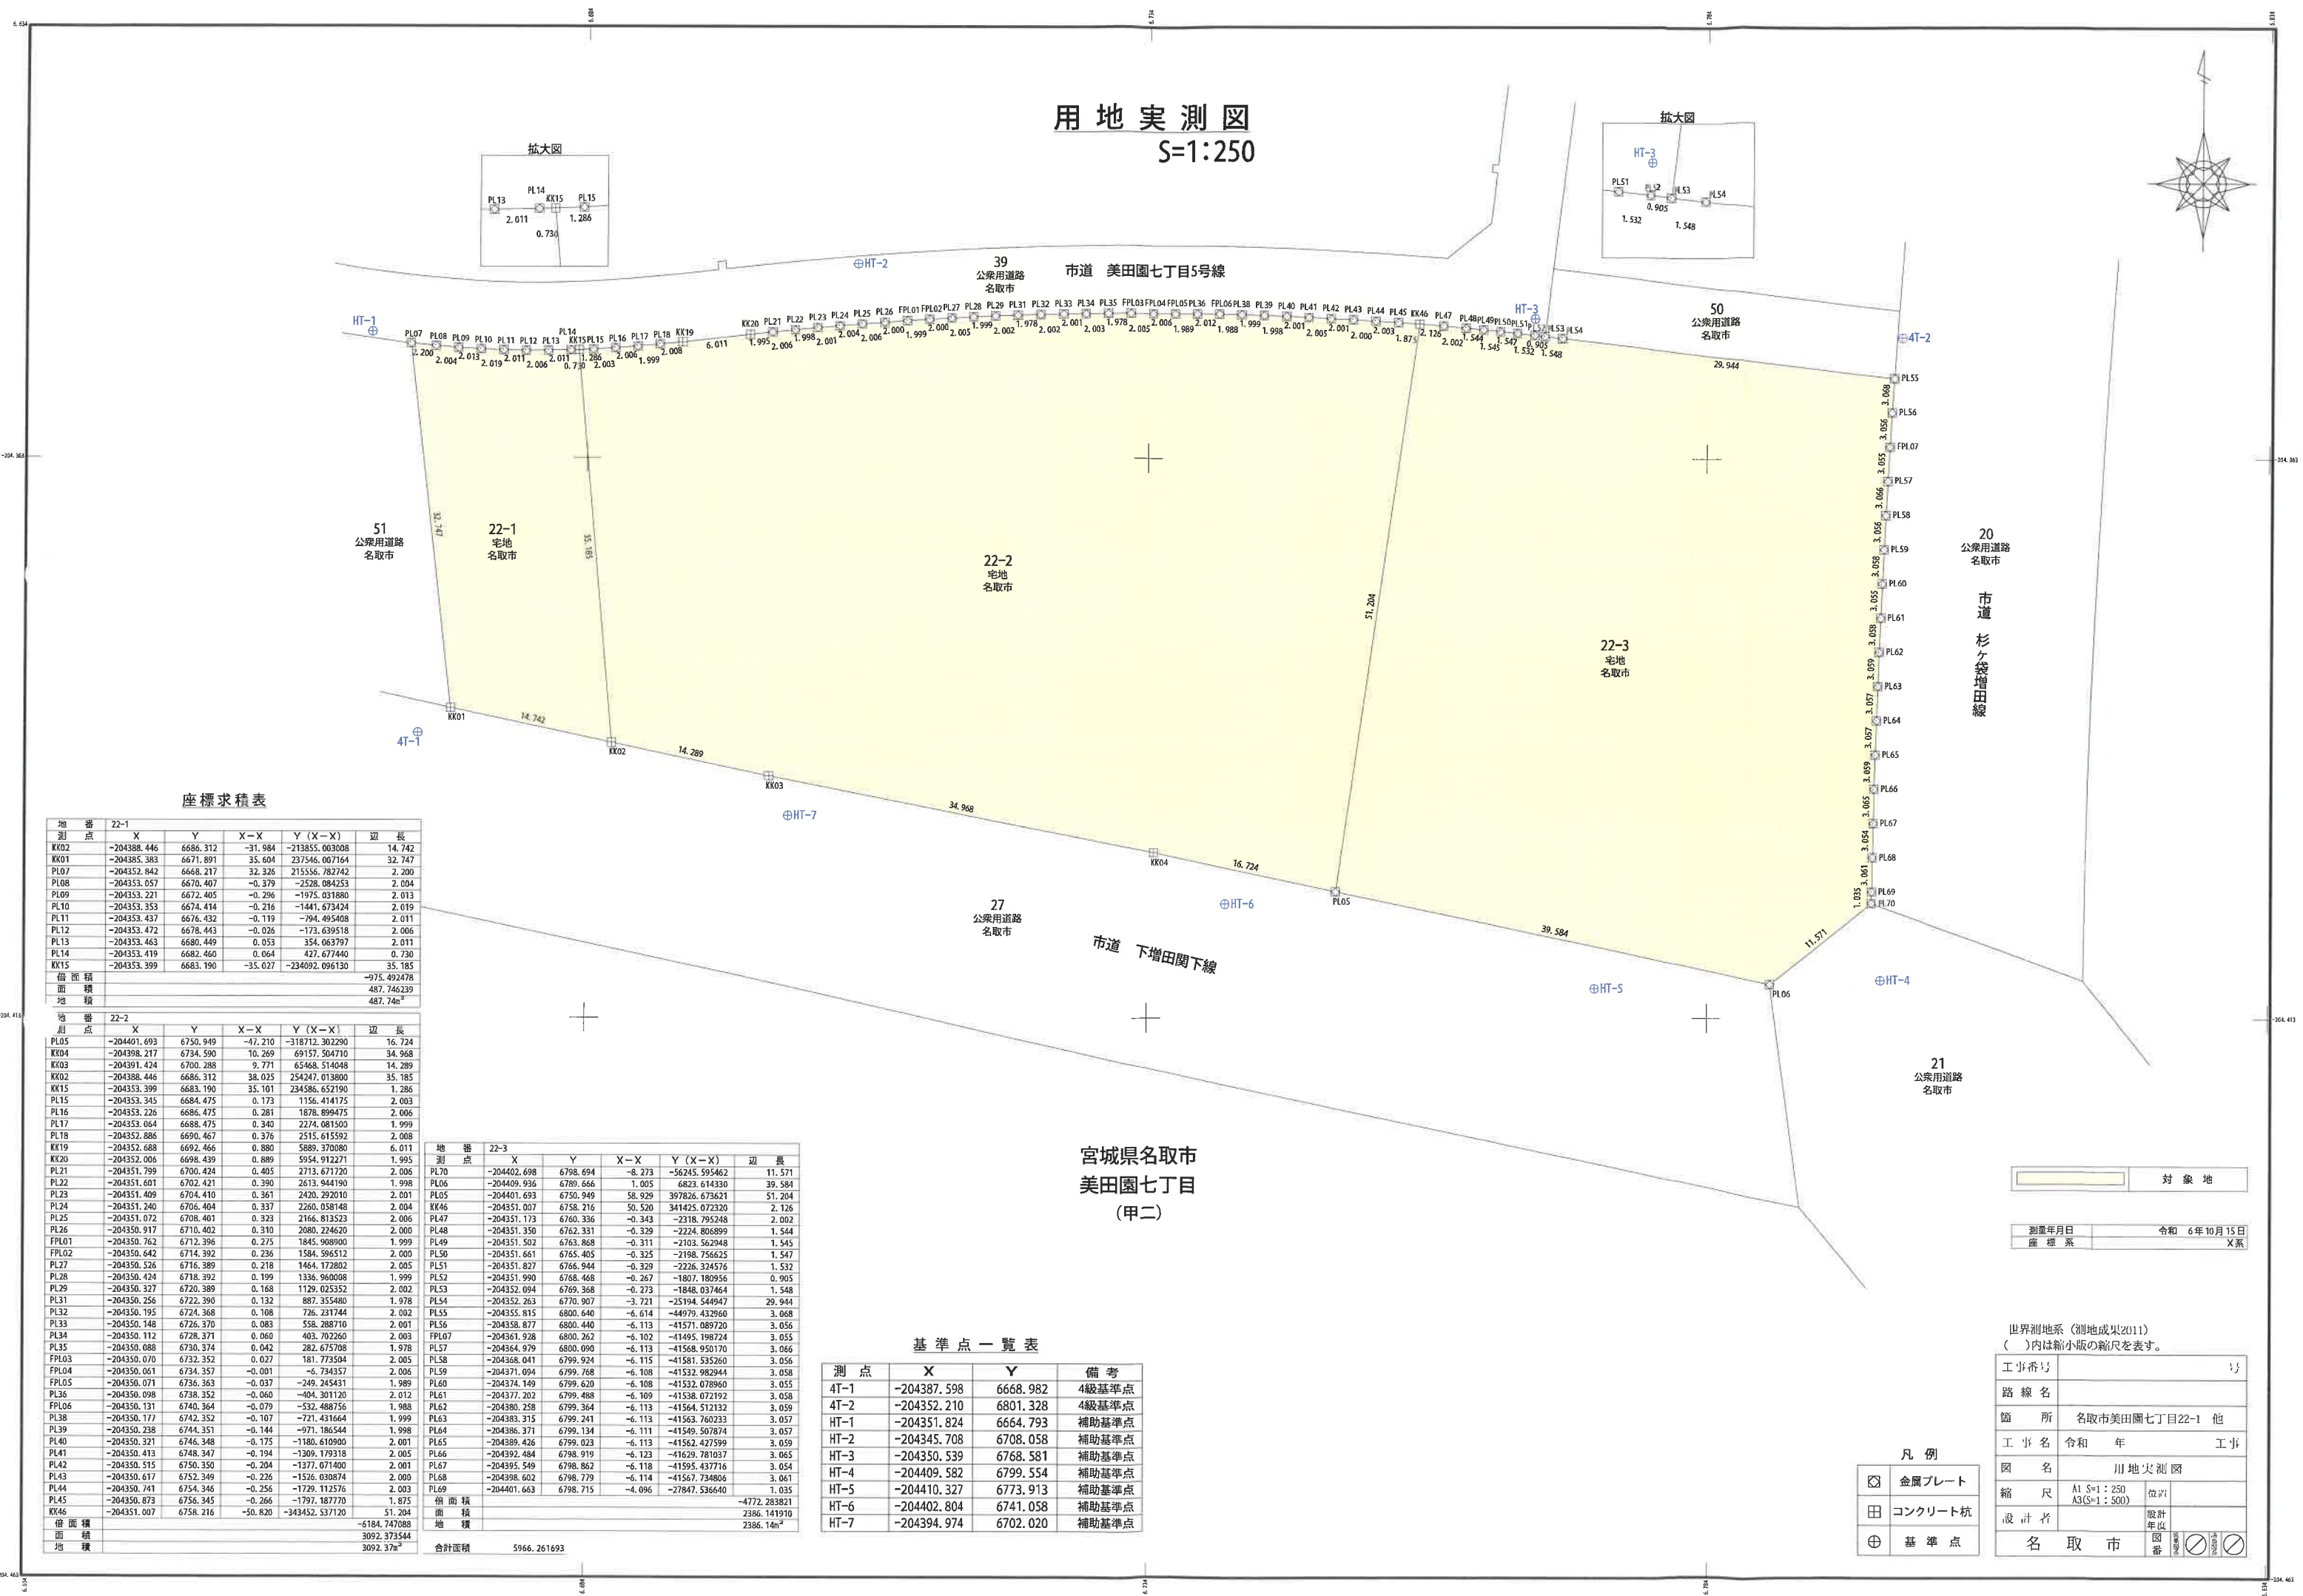

座標求積表

地番測点	X	Y	X-X	Y (X-X)	辺長
KK02	-204388.446	6686.312	-31.984	-213855.003008	14.742
KK01	-204385.383	6671.891	35.604	237546.007164	32.747
PL07	-204352.842	6668.217	32.326	215556.782742	2.200
PL08	-204353.057	6670.407	-0.379	-2528.084253	2.004
PL09	-204353.221	6672.405	-0.296	-1975.031880	2.013
PL10	-204353.353	6674.414	-0.216	-1441.673424	2.019
PL11	-204353.437	6676.432	-0.119	-794.495408	2.011
PL12	-204353.472	6678.443	-0.026	-173.639518	2.006
PL13	-204353.463	6680.449	0.053	354.063797	2.011
PL14	-204353.419	6682.460	0.064	427.677440	0.730
KK15	-204353.399	6683.190	-35.027	-234092.096130	35.185
倍面積					-975.492478
面積					487.746239
地積					487.74m ²

地番測点	X	Y	X-X	Y (X-X)	辺長
PL05	-204401.693	6750.949	-47.210	-318712.302290	16.724
KK04	-204398.217	6734.590	10.269	69157.504710	34.968
KK03	-204391.424	6700.288	9.771	65468.514048	14.289
KK02	-204388.446	6686.312	38.025	254247.013800	35.185
KK15	-204353.399	6683.190	35.101	234586.652190	1.286
PL15	-204353.345	6684.475	0.173	1156.414175	2.003
PL16	-204353.226	6686.475	0.281	1878.898475	2.006
PL17	-204353.064	6688.475	0.340	2274.081500	1.999
PL18	-204352.886	6690.467	0.376	2515.615592	2.008
KK19	-204352.688	6692.466	0.880	5889.370080	6.011
KK20	-204352.006	6698.439	0.889	5954.912271	1.995
PL21	-204351.799	6700.424	0.405	2713.671720	2.006
PL22	-204351.601	6702.421	0.390	2613.944190	1.998
PL23	-204351.409	6704.410	0.361	2420.292010	2.001
PL24	-204351.240	6706.404	0.337	2260.058148	2.004
PL25	-204351.072	6708.401	0.323	2166.813523	2.006
PL26	-204350.917	6710.402	0.310	2080.224620	2.000
FPL01	-204350.762	6712.396	0.275	1845.908900	1.999
FPL02	-204350.642	6714.392	0.236	1584.596512	2.000
PL27	-204350.526	6716.389	0.218	1464.172802	2.005
PL28	-204350.424	6718.392	0.199	1336.960008	1.999
PL29	-204350.327	6720.389	0.168	1129.025352	2.002
PL31	-204350.256	6722.390	0.132	887.355480	1.978
PL32	-204350.195	6724.368	0.108	726.231744	2.002
PL33	-204350.148	6726.370	0.083	558.288710	2.001
PL34	-204350.112	6728.371	0.060	403.702260	2.003
PL35	-204350.088	6730.374	0.042	282.675708	1.978
FPL03	-204350.070	6732.352	0.027	181.773504	2.005
FPL04	-204350.061	6734.357	-0.001	-6.734357	2.006
FPL05	-204350.071	6736.363	-0.037	-249.245431	1.989
PL36	-204350.098	6738.352	-0.060	-404.301120	2.012
FPL06	-204350.131	6740.364	-0.079	-532.488756	1.988
PL38	-204350.177	6742.352	-0.107	-721.431664	1.999
PL39	-204350.238	6744.351	-0.144	-971.186544	1.998
PL40	-204350.321	6746.348	-0.175	-1180.610900	2.001
PL41	-204350.413	6748.347	-0.194	-1309.179318	2.005
PL42	-204350.515	6750.350	-0.204	-1377.071400	2.001
PL43	-204350.617	6752.349	-0.226	-1526.030874	2.000
PL44	-204350.741	6754.346	-0.256	-1729.112576	2.003
PL45	-204350.873	6756.345	-0.266	-1797.187770	1.875
KK46	-204351.007	6758.216	-50.820	-343452.537120	51.204
倍面積					-6184.747088
面積					3092.373544
地積					3092.37m ²

地番測点	X	Y	X-X	Y (X-X)	辺長
PL70	-204402.698	6798.694	-8.273	-56745.595462	11.571
PL06	-204409.936	6789.666	1.005	6823.614330	39.584
PL05	-204401.693	6750.949	58.929	397826.673621	51.204
KK46	-204351.007	6758.216	50.520	341425.072320	2.126
PL47	-204351.173	6760.336	-0.343	-2318.795248	2.002
PL48	-204351.350	6762.331	-0.329	-2224.806899	1.544
PL49	-204351.502	6763.868	-0.311	-2103.562948	1.545
PL50	-204351.661	6765.405	-0.325	-2198.756625	1.547
PL51	-204351.827	6766.944	-0.329	-2226.324576	1.532
PL52	-204351.990	6768.468	-0.267	-1807.180956	0.905
PL53	-204352.094	6769.368	-0.273	-1848.037464	1.548
PL54	-204352.263	6770.907	-3.721	-25194.544947	29.944
PL55	-204355.815	6800.640	-6.614	-44979.432960	3.068
PL56	-204358.877	6800.440	-6.113	-41571.089720	3.056
FPL07	-204361.928	6800.262	-6.102	-41495.198724	3.055
PL57	-204364.979	6800.090	-6.113	-41568.950170	3.066
PL58	-204368.041	6799.924	-6.115	-41581.535260	3.056
PL59	-204371.094	6799.768	-6.108	-41532.982944	3.058
PL60	-204374.149	6799.620	-6.108	-41532.078960	3.055
PL61	-204377.202	6799.488	-6.109	-41538.072192	3.058
PL62	-204380.258	6799.364	-6.113	-41564.512132	3.059
PL63	-204383.315	6799.241	-6.113	-41563.760233	3.057
PL64	-204386.371	6799.134	-6.111	-41549.507874	3.057
PL65	-204389.426	6799.023	-6.113	-41562.427599	3.059
PL66	-204392.484	6798.919	-6.123	-41629.781037	3.065
PL67	-204395.549	6798.862	-6.118	-41595.437716	3.054
PL68	-204398.602	6798.779	-6.114	-41567.734806	3.061
PL69	-204401.663	6798.715	-4.096	-27847.536640	1.035
倍面積					-4772.283821
面積					2386.141910
地積					2386.14m ²
合計面積					5966.261693

基準点一覧表

測点	X	Y	備考
4T-1	-204387.598	6668.982	4級基準点
4T-2	-204352.210	6801.328	4級基準点
HT-1	-204351.824	6664.793	補助基準点
HT-2	-204345.708	6708.058	補助基準点
HT-3	-204350.539	6768.581	補助基準点
HT-4	-204409.582	6799.554	補助基準点
HT-5	-204410.327	6773.913	補助基準点
HT-6	-204402.804	6741.058	補助基準点
HT-7	-204394.974	6702.020	補助基準点

世界測地系(測地成果2011)
()内は縮小版の縮尺を表す。

工事番号				13
路線名				
箇所	名取市美田園七丁目22-1 他			
工事名	令和 年		工事	
図名	用地実測図			
縮尺	A1 S=1:250 A3(S=1:500)	位相		
設計者			設計年度	
名取市	図番	印	印	印

凡例	
☒	金属プレート
田	コンクリート杭
⊕	基準点